



# Draw Works

970 N 120 E Hurricane, UT 84737 (435)634-1450

Email: kthomas@infowest.com

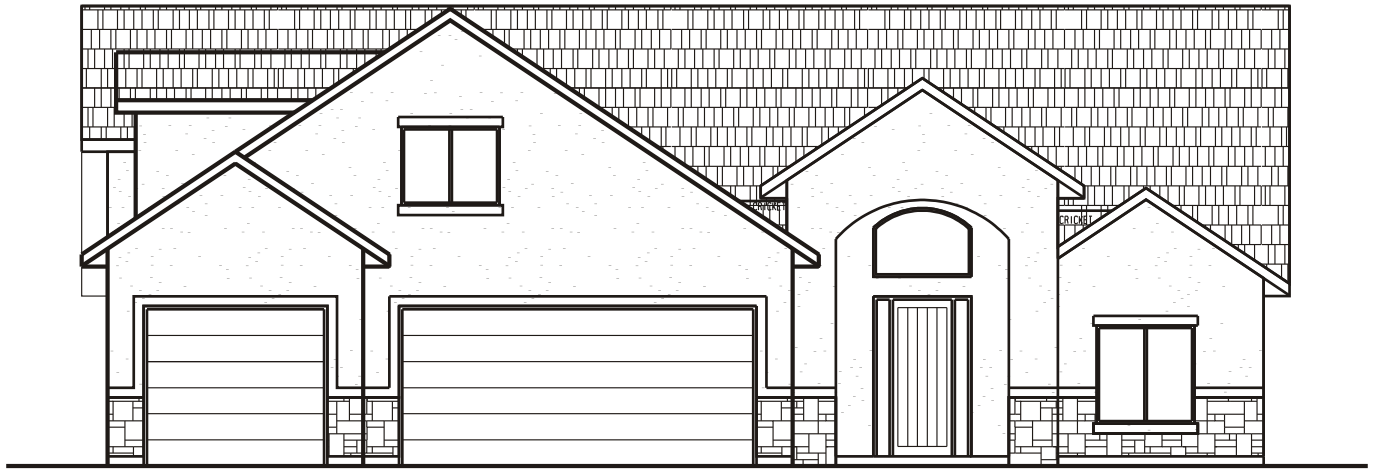

FRONT ELEVATION

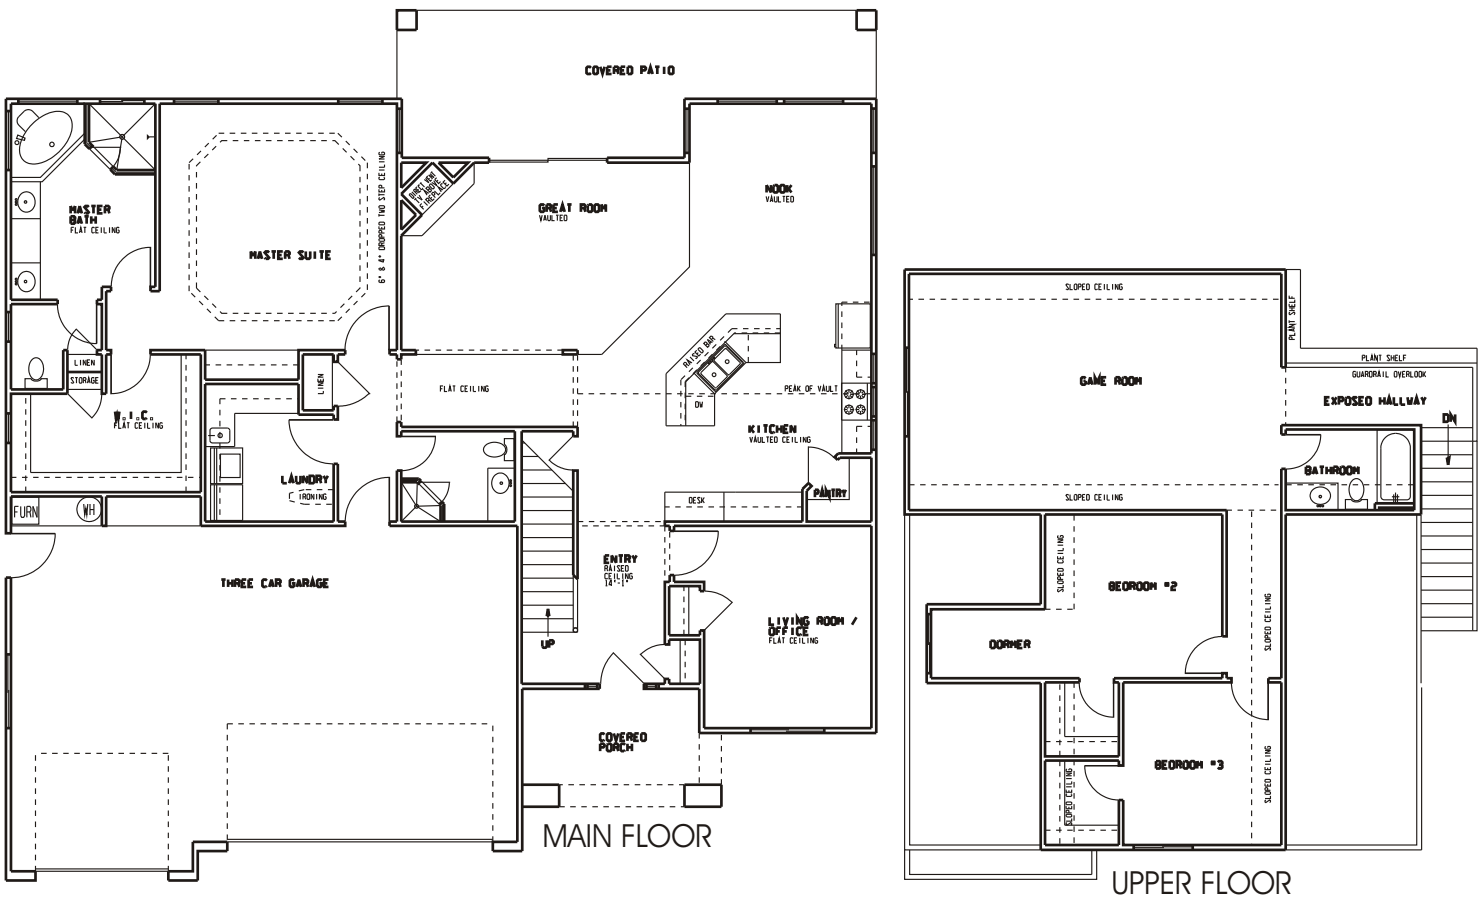

## Plan: Patrice

Square Feet: MAIN 1,910 UPPER 956

Overall Dimensions: 59' X 59'

This plan is copyrighted by Draw Works and is protected under the copyright laws of the United States and may not be copied in any form. Draw Works will pursue prosecution of any violations.