


FLOOR PLAN
2,019 SF


COPYRIGHT NOTICE:
IT IS UNLAWFUL TO COPY OR USE THIS PLAN IN ANY WAY EXCEPT BY THE CLIENT MENTIONED HEREIN FOR THE PURPOSE OF BUILDING THE HOME DOCUMENTED IN THIS SET AND ON THE LOCATION SHOWN WITHOUT THE WRITTEN PERMISSION OF KEVIN THOMAS

PLAN NAME
SAMPLE

Draw Works
P.O. BOX 3294
ST. GEORGE, UTAH 84771
634-1450
WWW.THEBESTHOMEPLANS.COM

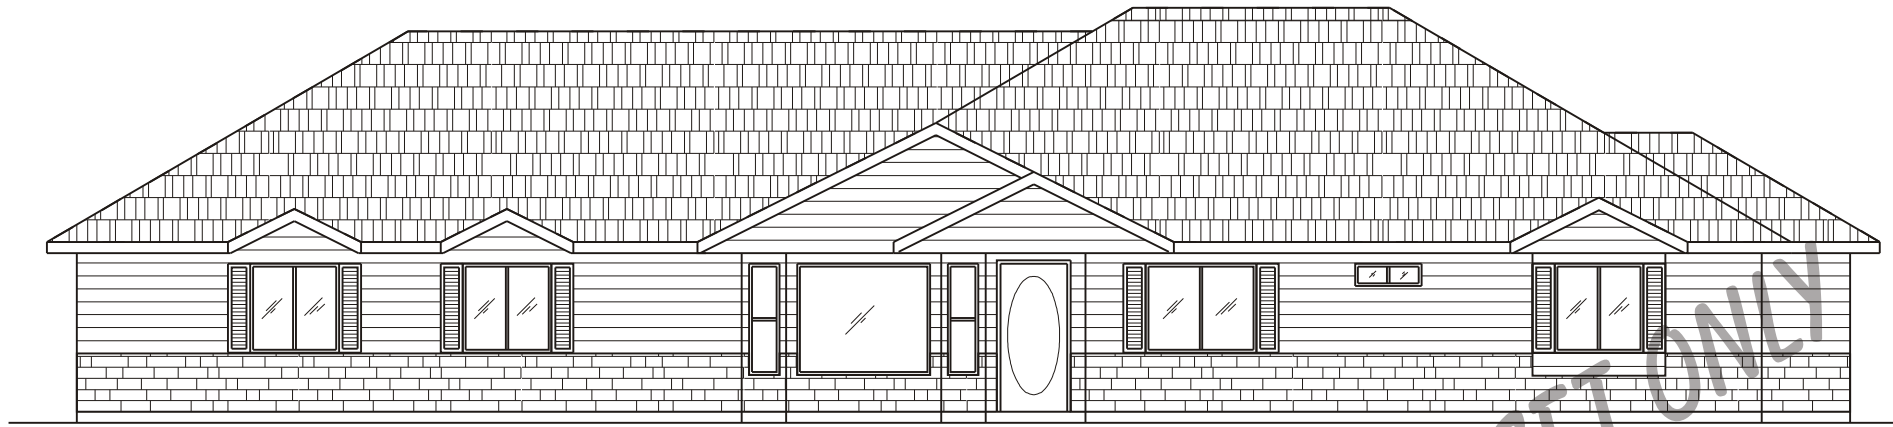


FRONT ELEVATION

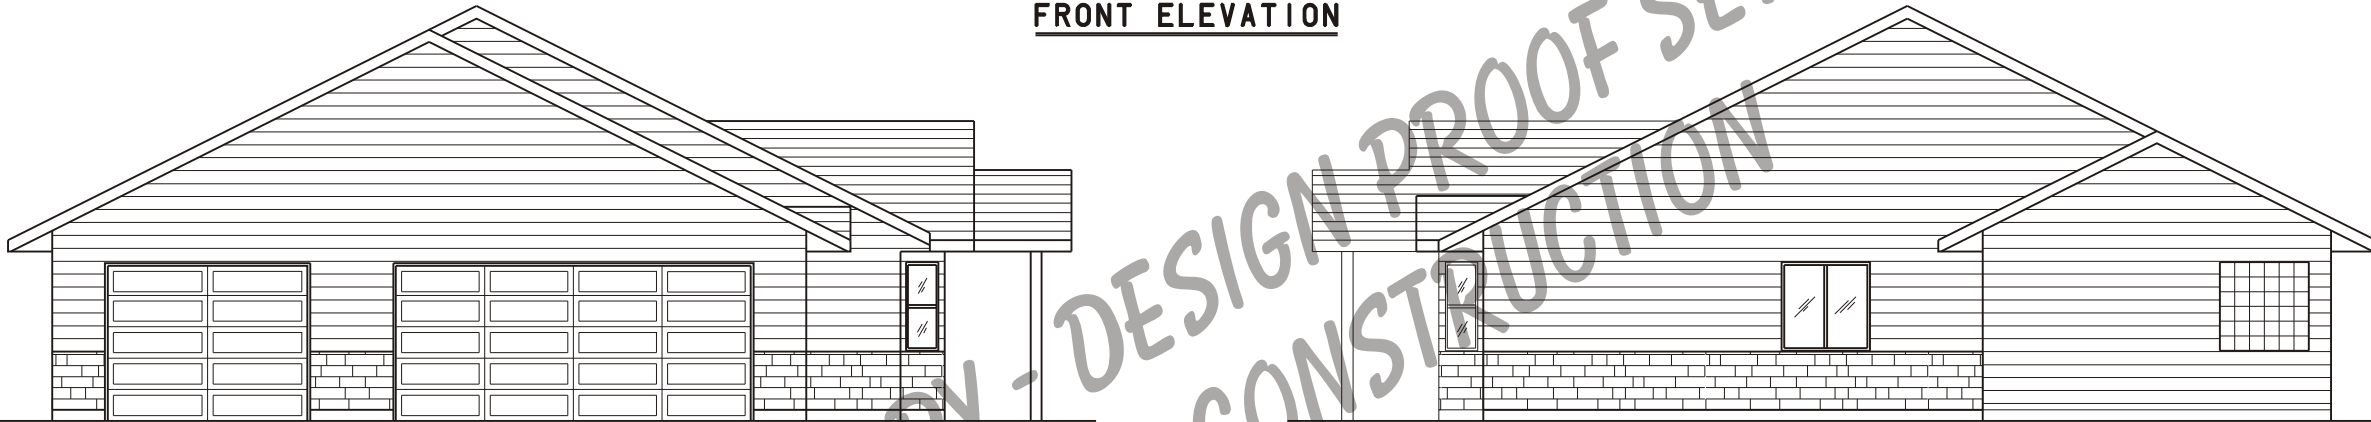

LEFT SIDE ELEVATION

RIGHT SIDE ELEVATION

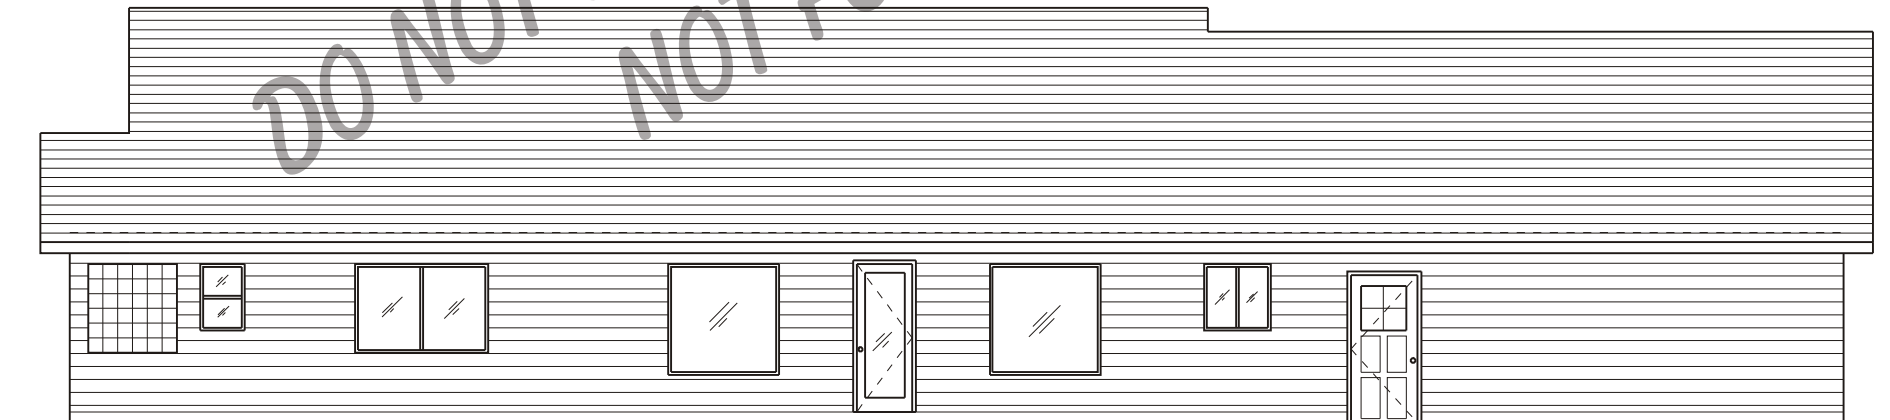

REAR ELEVATION


COPYRIGHT NOTICE:
IT IS UNLAWFUL TO COPY OR
USE THIS PLAN IN ANY WAY
EXCEPT BY THE CLIENT MENTIONED
HEREIN FOR THE PURPOSE OF
BUILDING THE HOME DOCUMENTED
IN THIS SET AND ON THE
LOCATION SHOWN WITHOUT THE
WRITTEN PERMISSION OF
KEVIN THOMAS

PLAN NAME
SAMPLE

DO NOT COPY - DESIGN PROOF SET ONLY
NOT FOR CONSTRUCTION

Draw Works
P.O. BOX 3294
ST. GEORGE, UTAH 84771
634-1450
WWW.THEBESTHOMEPLANS.COM

ELECTRICAL PLAN

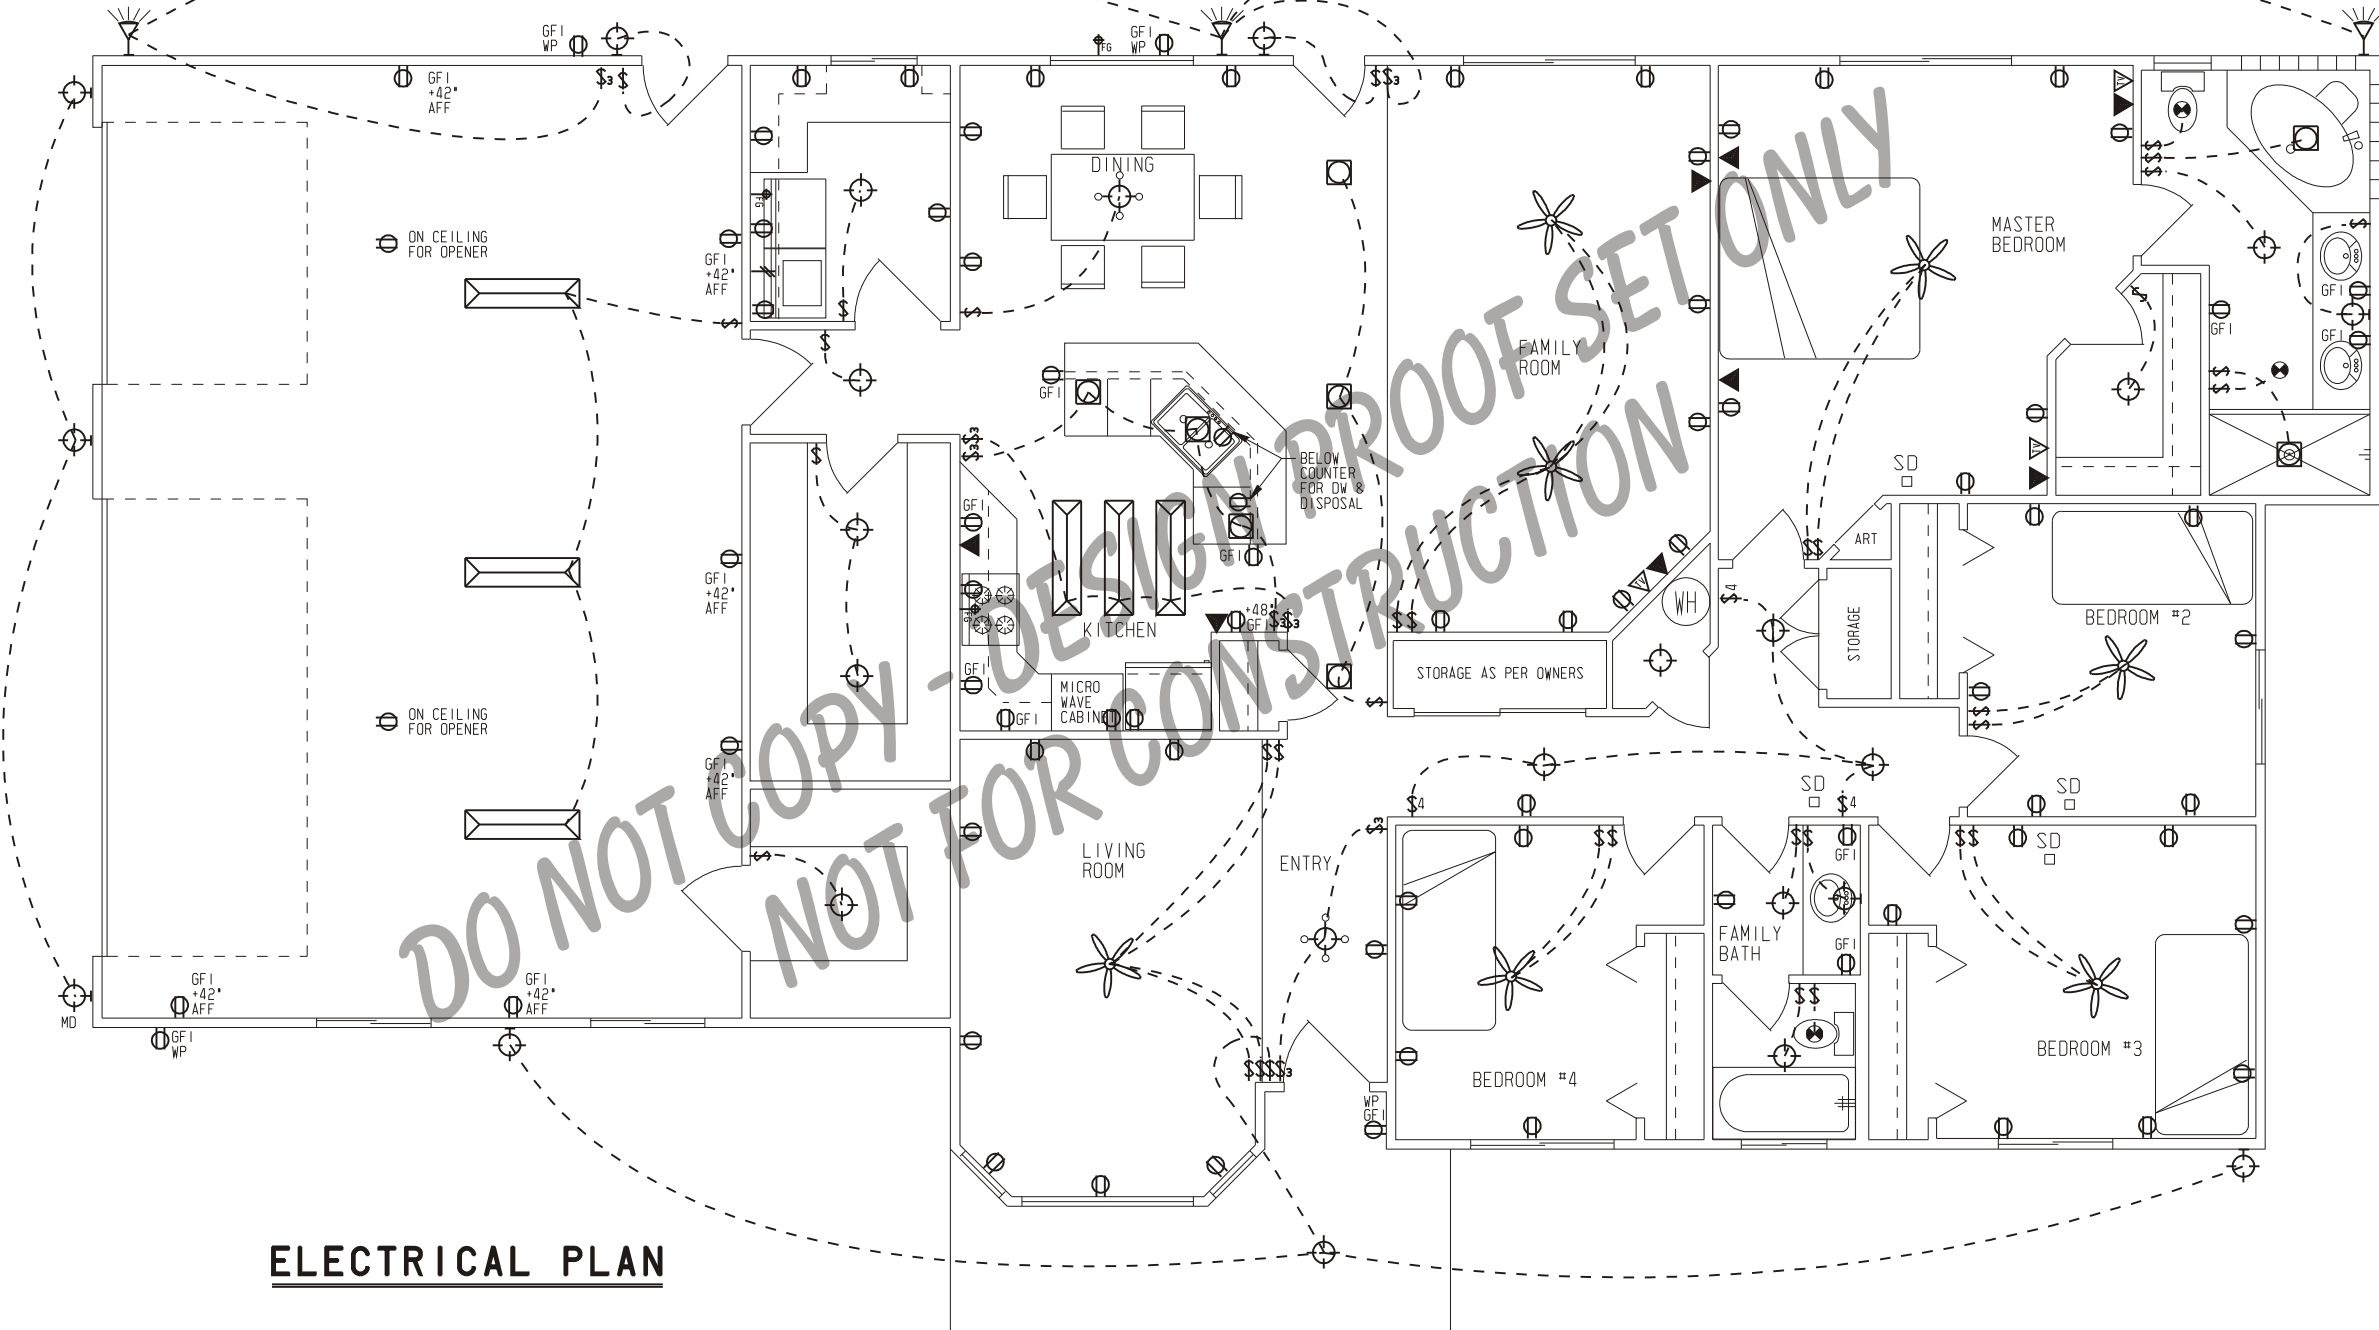

COPYRIGHT NOTICE:
IT IS UNLAWFUL TO COPY OR USE THIS PLAN IN ANY WAY EXCEPT BY THE CLIENT MENTIONED HEREIN FOR THE PURPOSE OF BUILDING THE HOME DOCUMENTED IN THIS SET AND ON THE LOCATION SHOWN, WITHOUT THE WRITTEN PERMISSION OF KEVIN THOMAS.

PLAN NAME
SAMPLE

Draw Works
P.O. BOX 3294
ST. GEORGE, UTAH 84771
634-1450
WWW.THEBESTHOMEPLANS.COM